



# PUBLIC WORKS & UTILITIES ENGINEERING & DESIGN STANDARDS

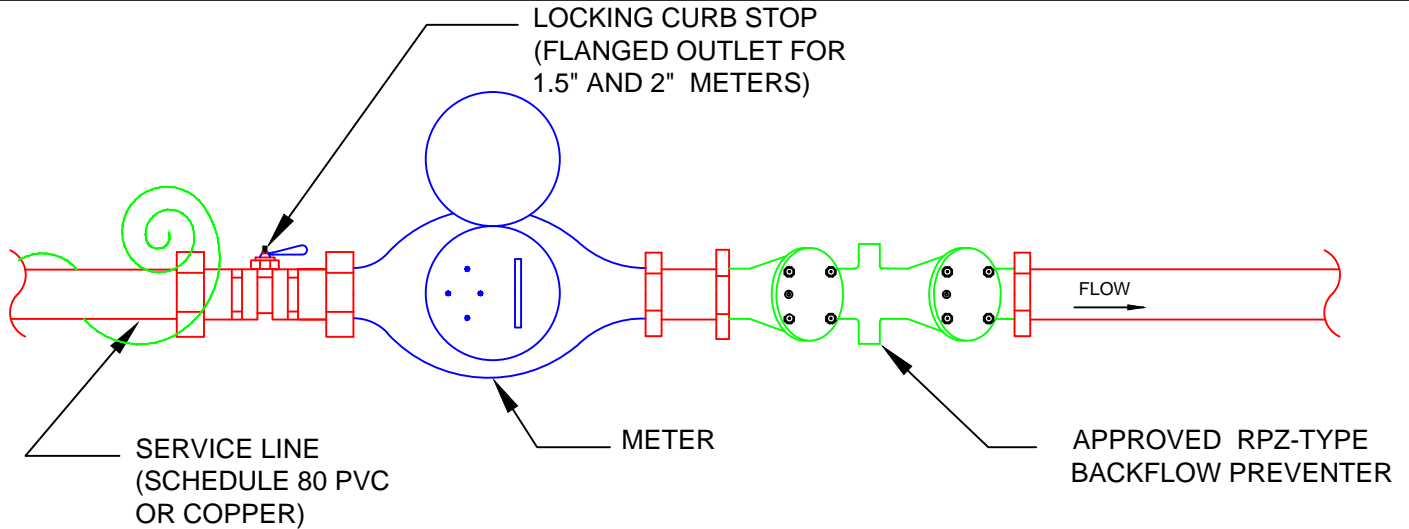

**PLAN VIEW**

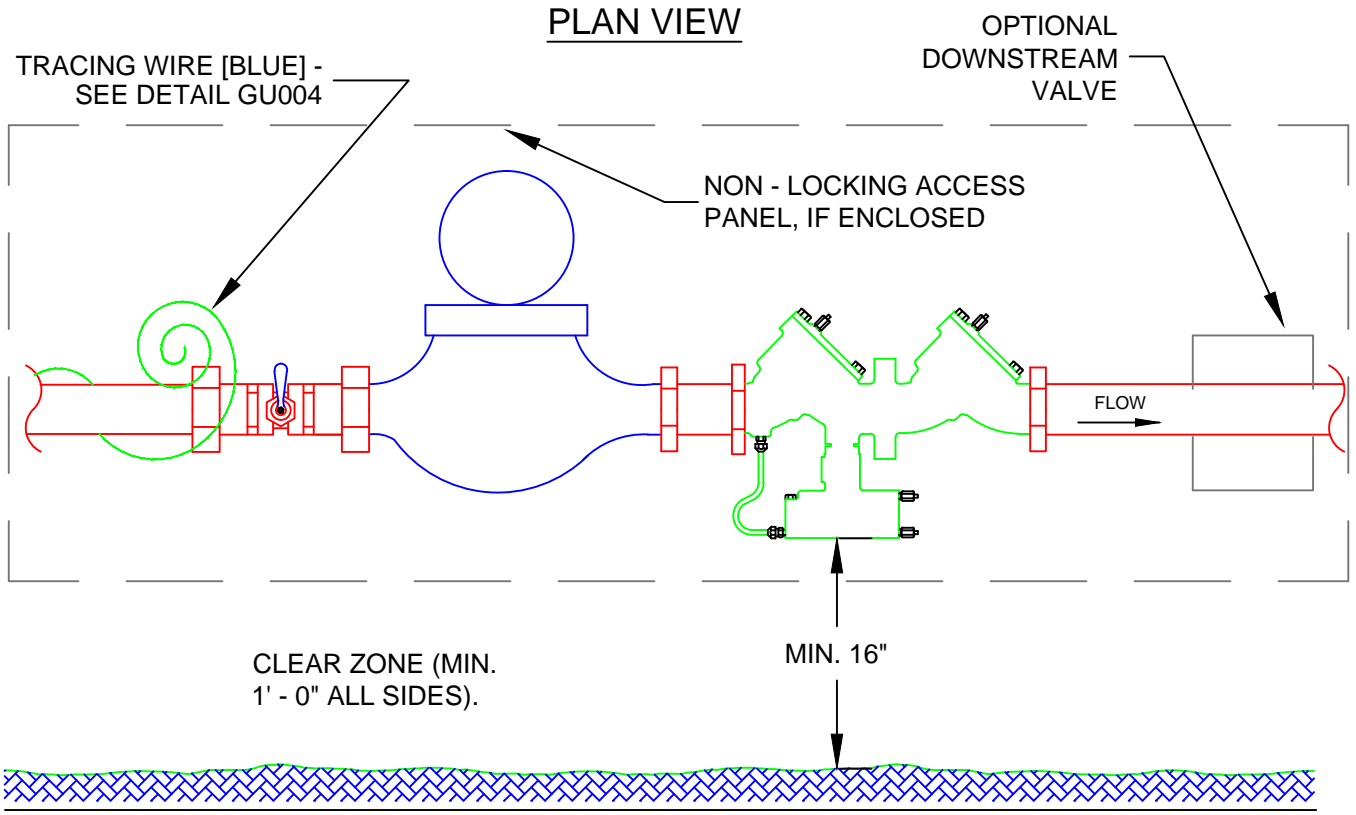

**PROFILE VIEW**

**NOTES:**

1. ALL METERS SHALL BE PURCHASED FROM THE CITY.
2. LOCATION SHALL BE COORDINATED WITH UTILITY BILLING & PUBLIC WORKS DEPARTMENT.
3. SERVICE LINES SHALL NOT BE LESS THAN METER SIZE.
4. BOLLARDS MAY BE REQUIRED IN TRAFFIC AREAS.
5. PROVIDE PIPE SUPPORTS WHERE NEEDED.



CITY OF ALTAMONTE SPRINGS  
950 CALABRIA DRIVE  
ALTAMONTE SPRINGS, FLORIDA 32714

## POTABLE WATER - INDIVIDUAL ABOVE GROUND METER SET

**PW010-2**

ISSUED 2017

REVISED 03/01/2017 BY DJB