




CORE

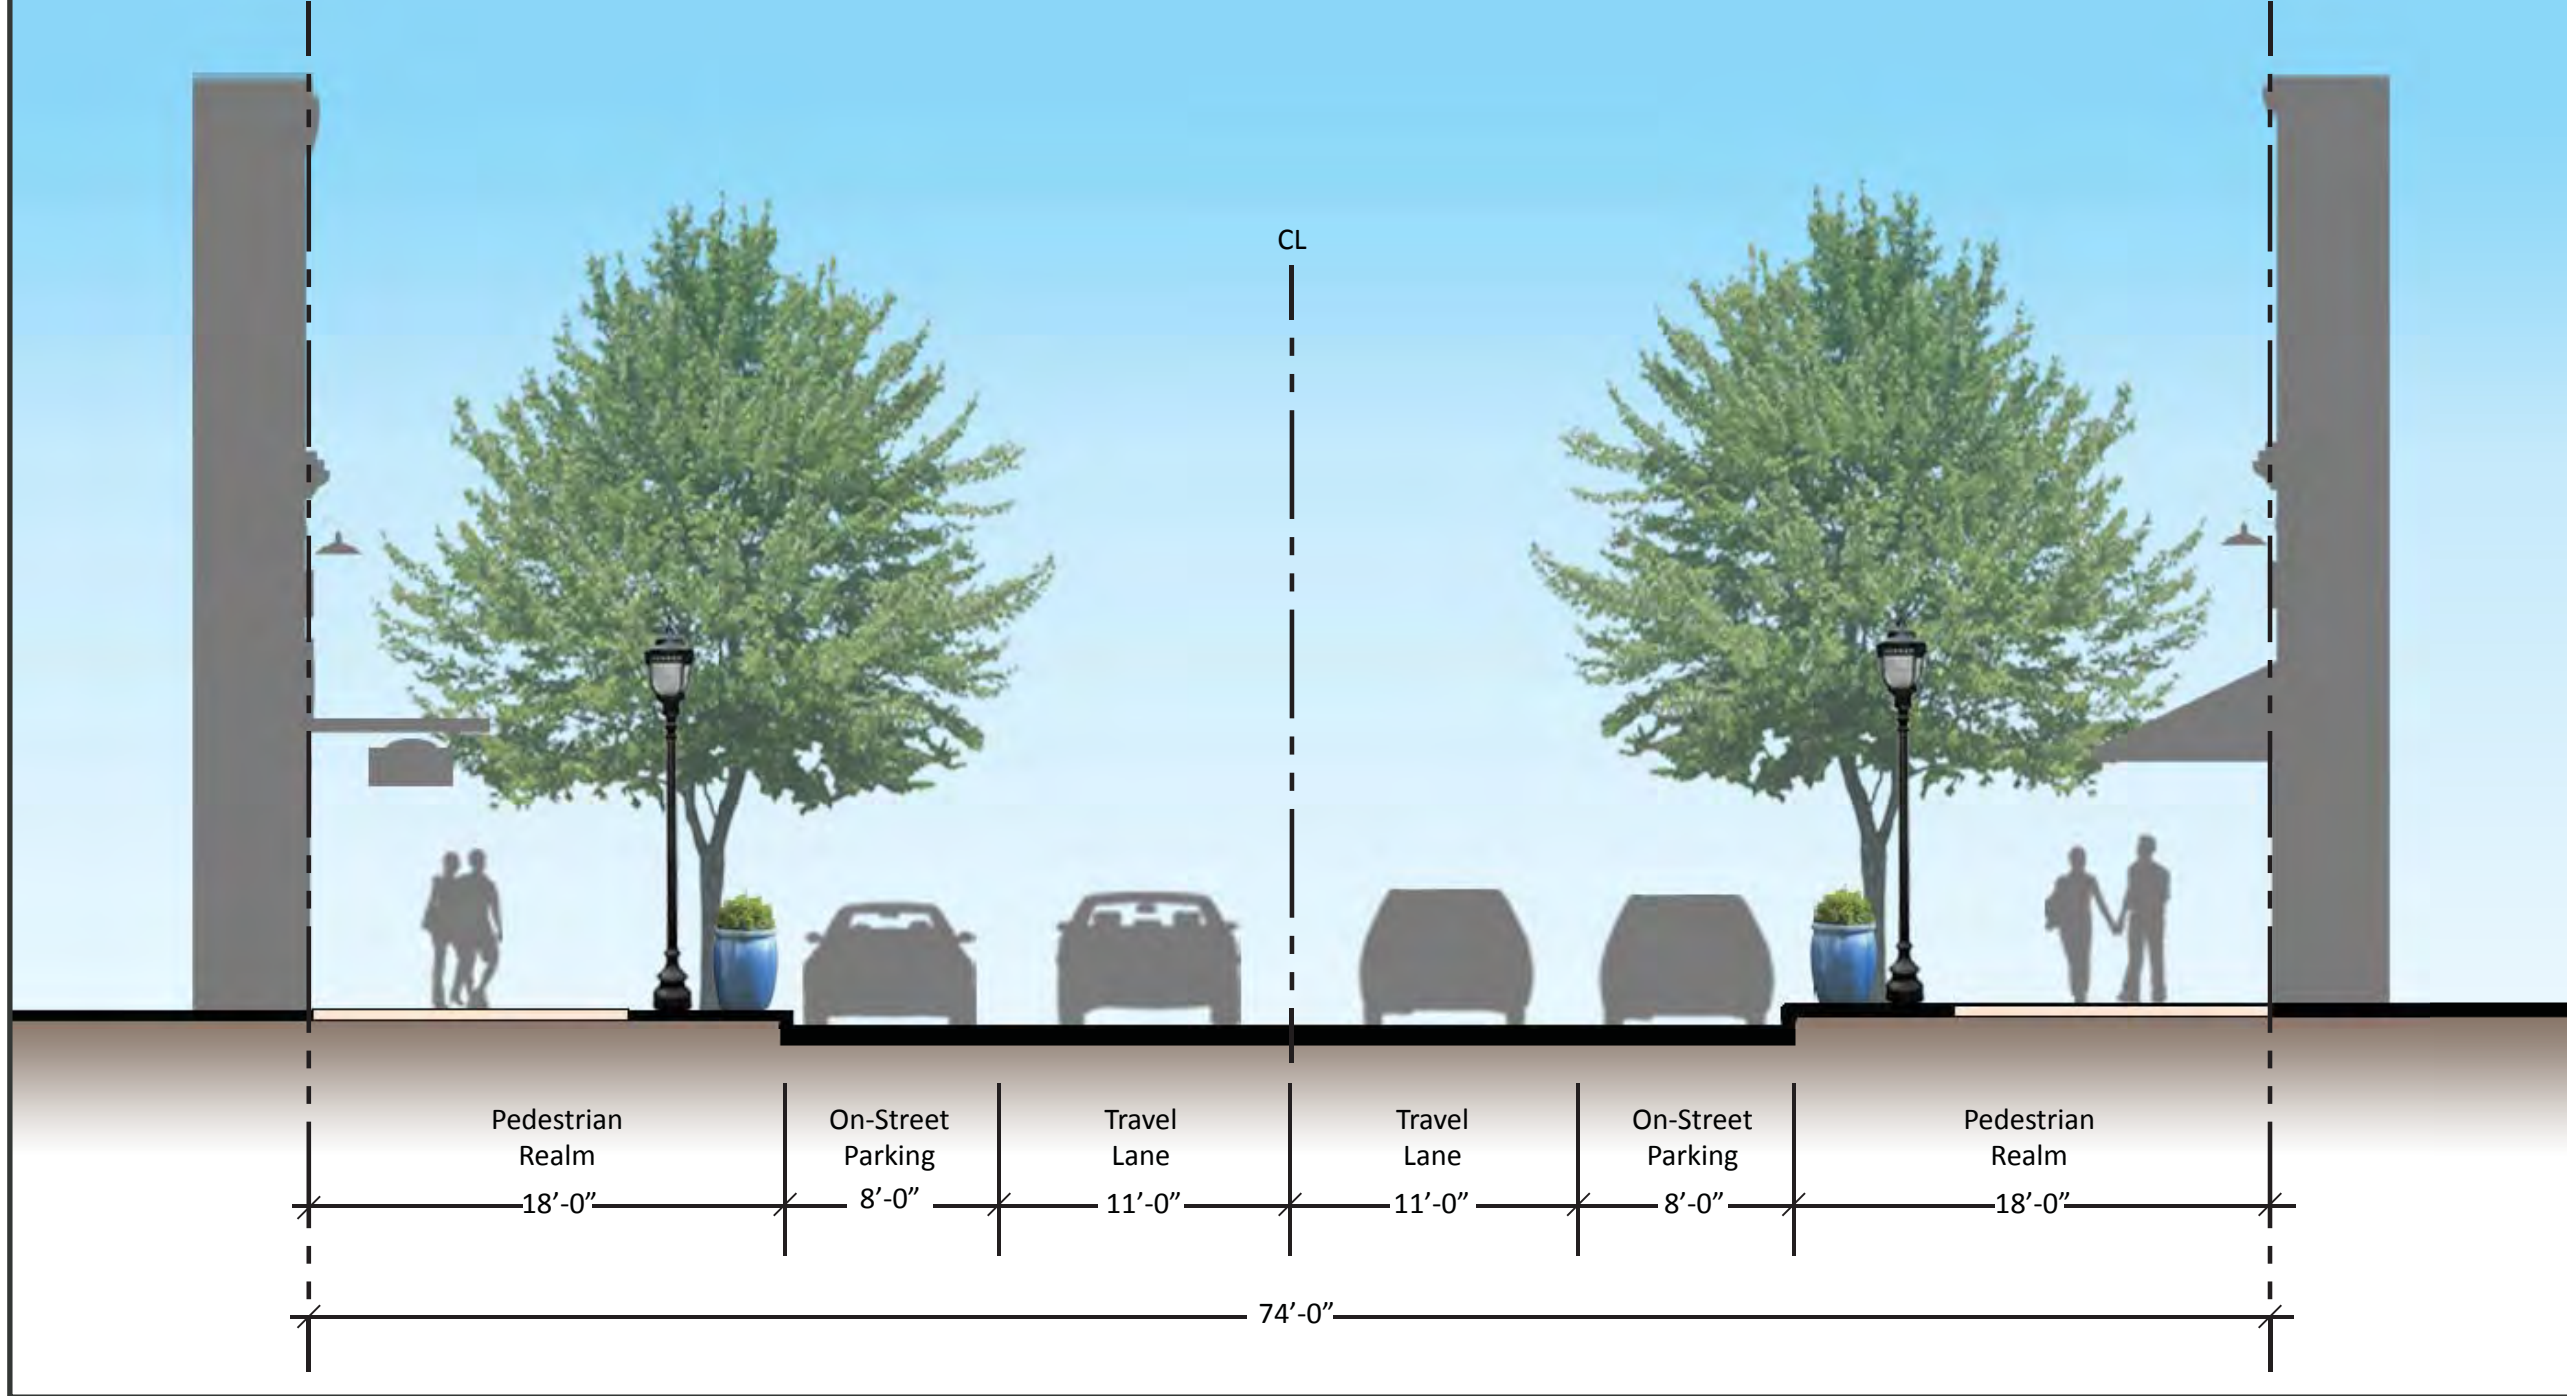


URBAN

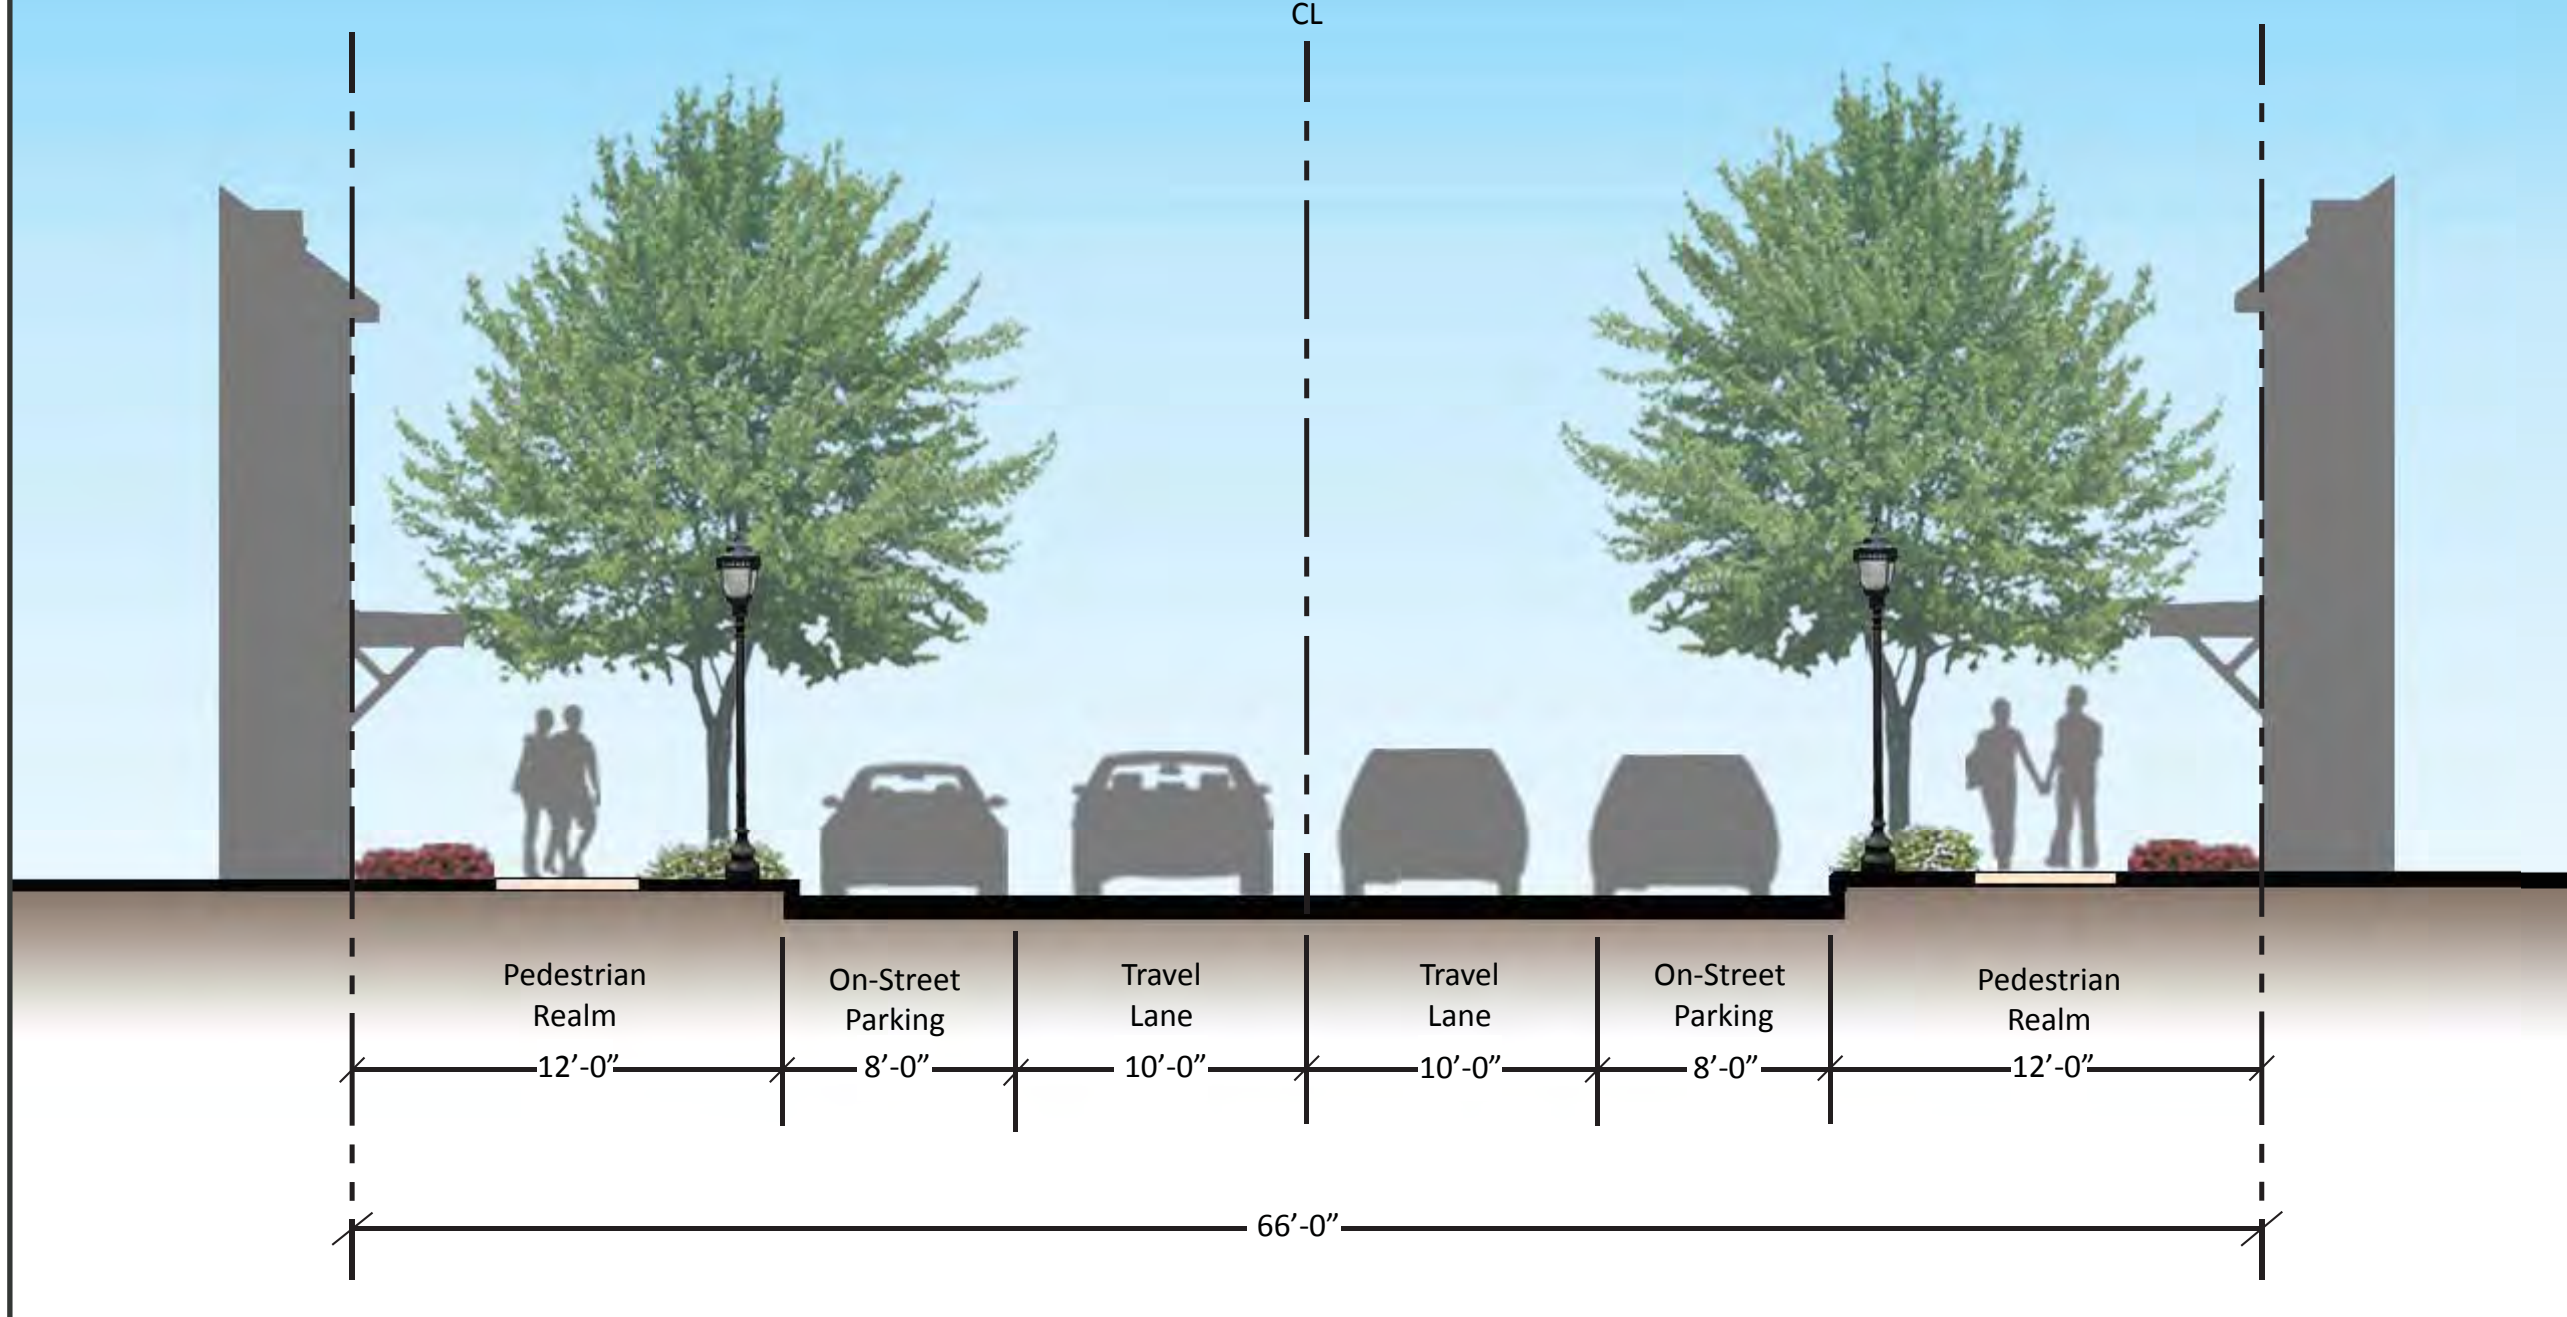

TRANSITION

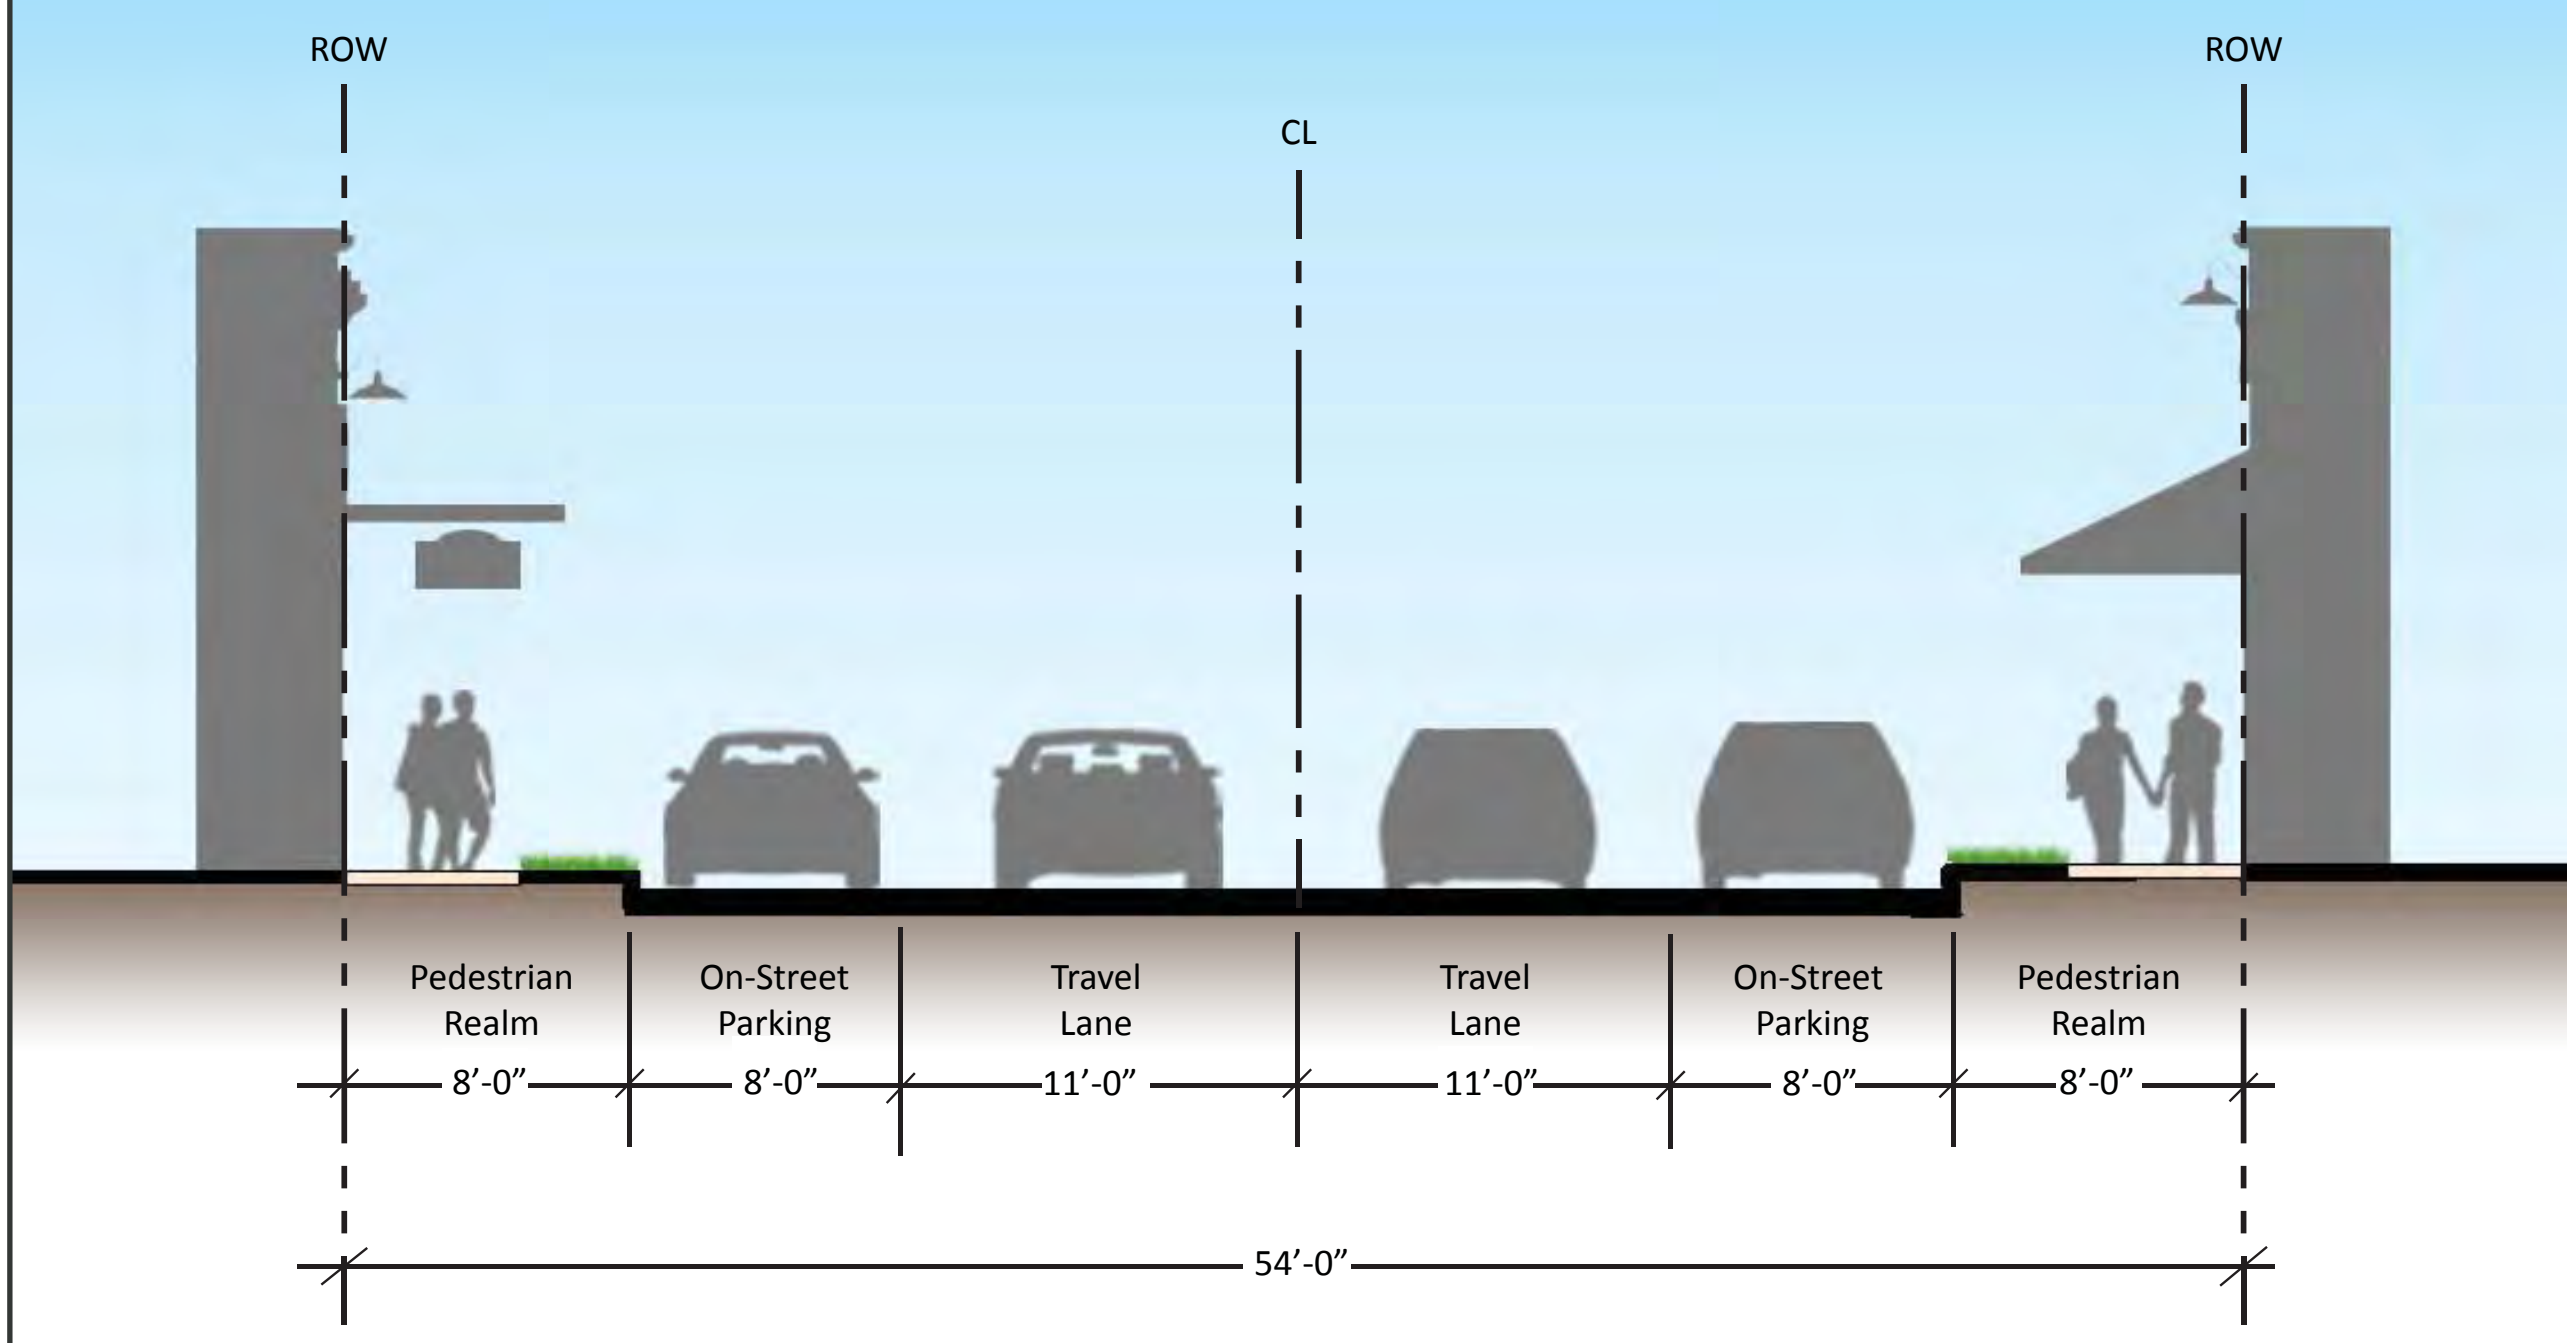

TYPICAL CROSS SECTIONS

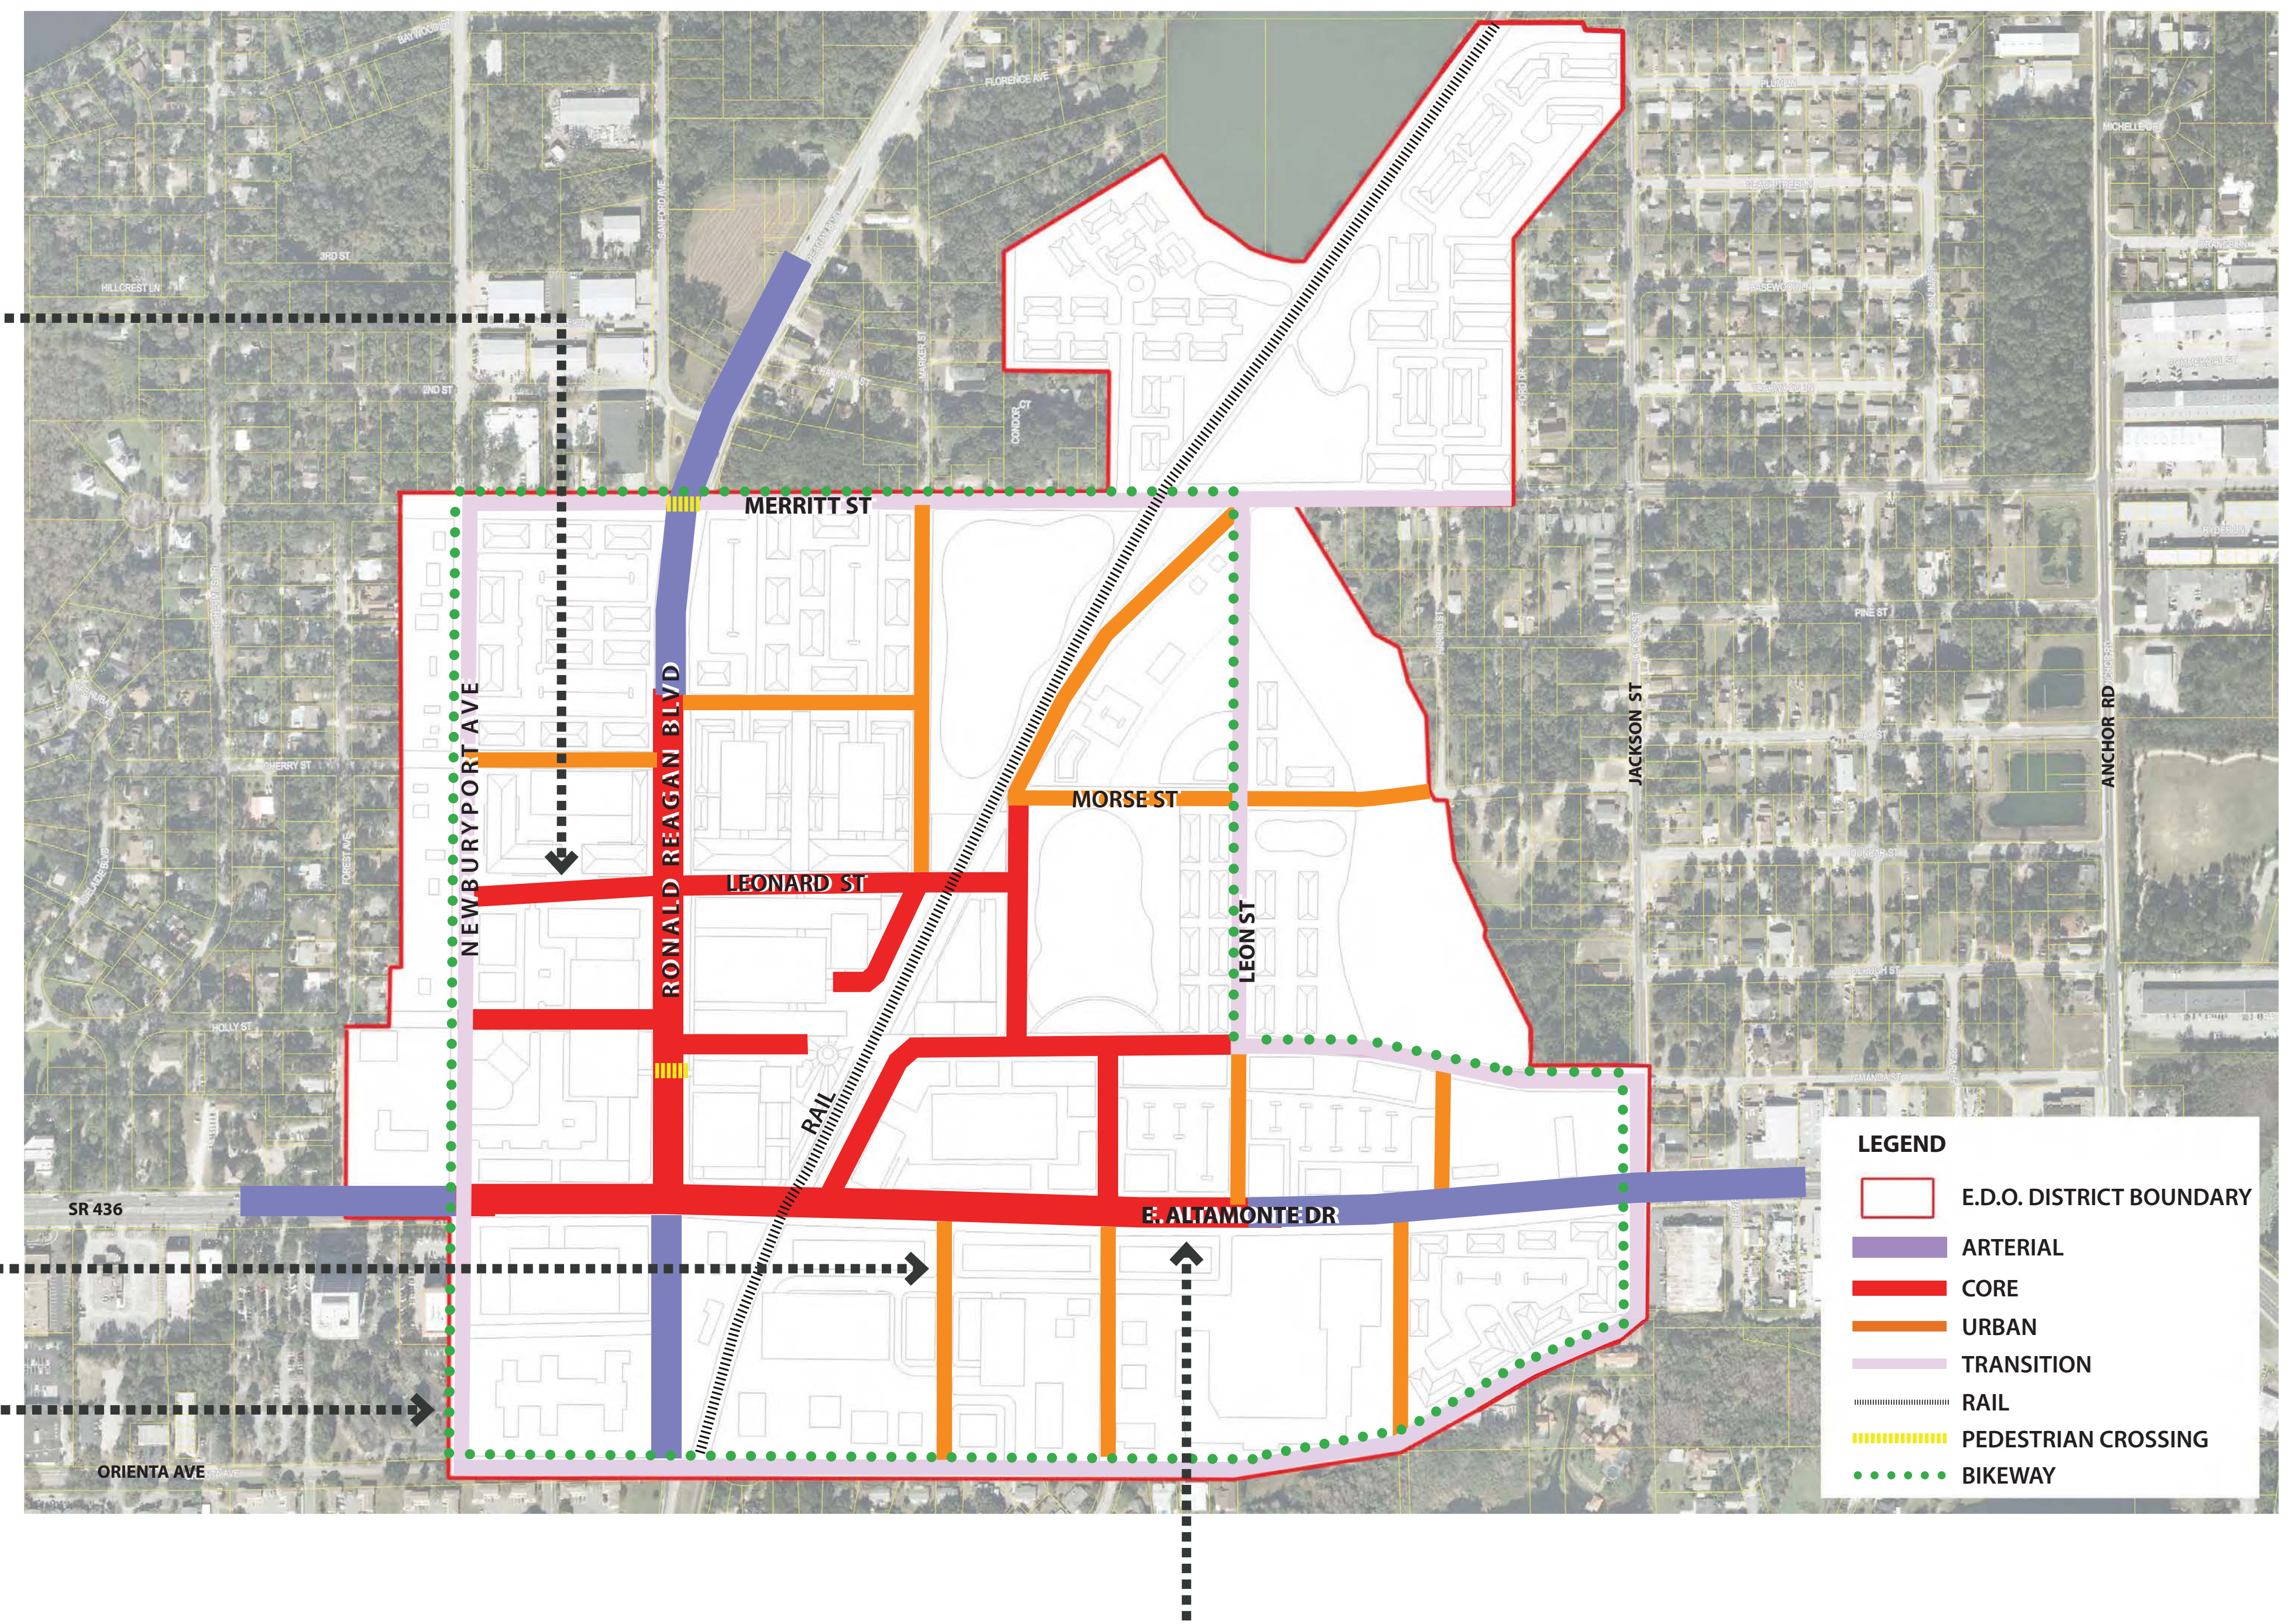

LEGEND

- E.D.O. DISTRICT BOUNDARY
- ARTERIAL
- CORE
- URBAN
- TRANSITION
- RAIL
- PEDESTRIAN CROSSING
- BIKEWAY

ARTERIAL

